
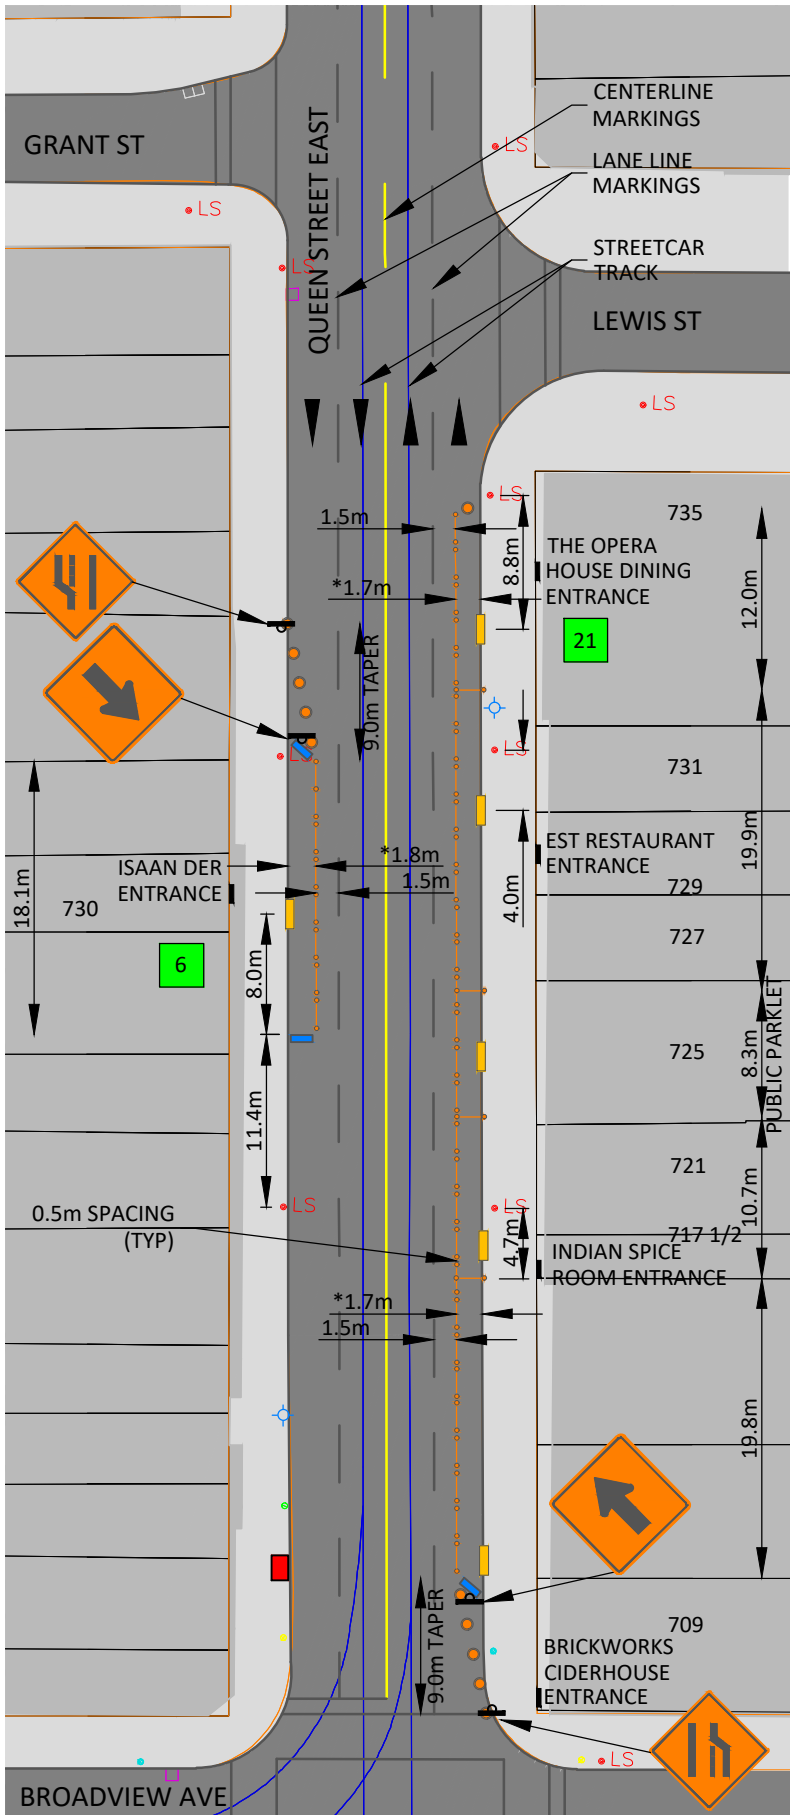


RIVERSIDE DISTRICT BIA
 CafeTO 2021
 TRAFFIC PLAN 02
 BROADVIEW AVE TO GRANT ST
 709-742 QUEEN STREET EAST

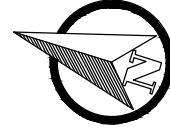

LEGEND

- TC-54 BARREL (11)
- TC-51 2 CANDLESTICKS WITH BARRIER (42)
- JERSEY WALL (3)
- ASPHALT PED RAMP TO BE INSTALLED
- NUMBER OF PLANTER BOXES TO BE INSTALLED
- WOODEN DECK
- TRAFFIC DIRECTION
- SIGNAGE
- TTC STOP
- FIRE HYDRANT
- CATCHBASIN
- EXISTING POLE - LIGHT STANDARD/TRAFFIC SIGNAL/HYDRO
- LS/TS/HP
- ON STREET PAY PARKING SPACES LOST (10)

* ASSUMED DIMENSION, MAY VARY BASED ON MEASUREMENTS TO PAVEMENT MARKINGS

