
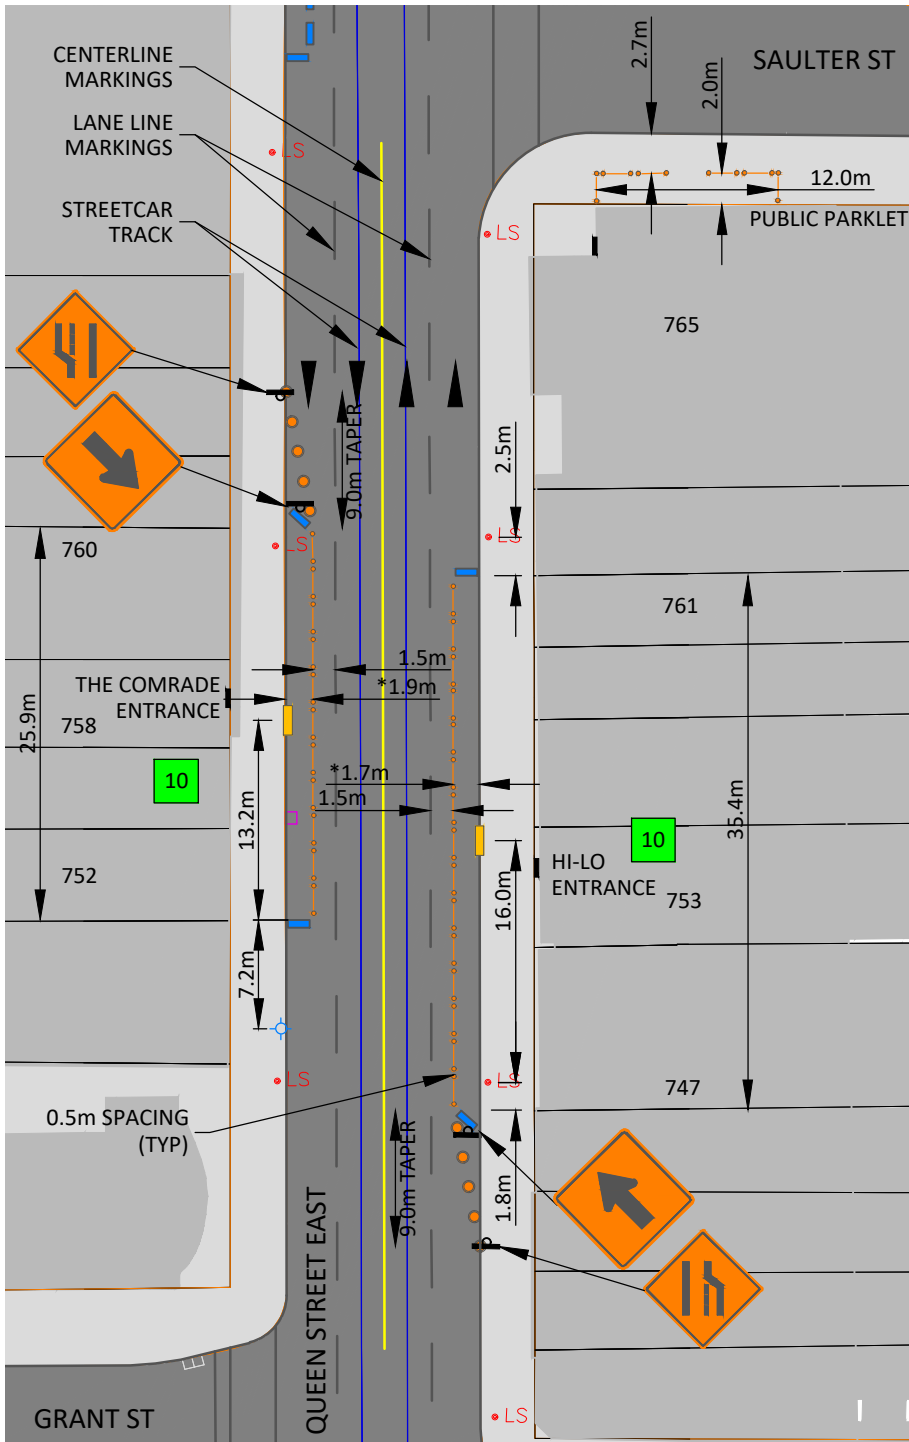


RIVERSIDE DISTRICT BIA
 CafeTO 2021
 TRAFFIC PLAN 03
 GRANT ST TO SAULTER ST
 744-776 QUEEN STREET EAST

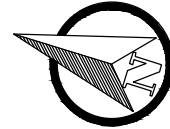

LEGEND

- TC-54 BARREL (10)
- TC-51 2 CANDLESTICKS WITH BARRIER (32)
- JERSEY WALL (4)
- ASPHALT PED RAMP TO BE INSTALLED
- NUMBER OF PLANTER BOXES TO BE INSTALLED
- WOODEN DECK
- TRAFFIC DIRECTION
- SIGNAGE
- TTC STOP
- FIRE HYDRANT
- CATCHBASIN
- EXISTING POLE - LIGHT STANDARD/TRAFFIC SIGNAL/HYDRO
- LS/TS/HP
- ON STREET PAY PARKING SPACES LOST (15)

* ASSUMED DIMENSION, MAY VARY BASED ON MEASUREMENTS TO PAVEMENT MARKINGS

